



TYPE D1

4 - BEDROOM 131 sqm / 1,410 sqft

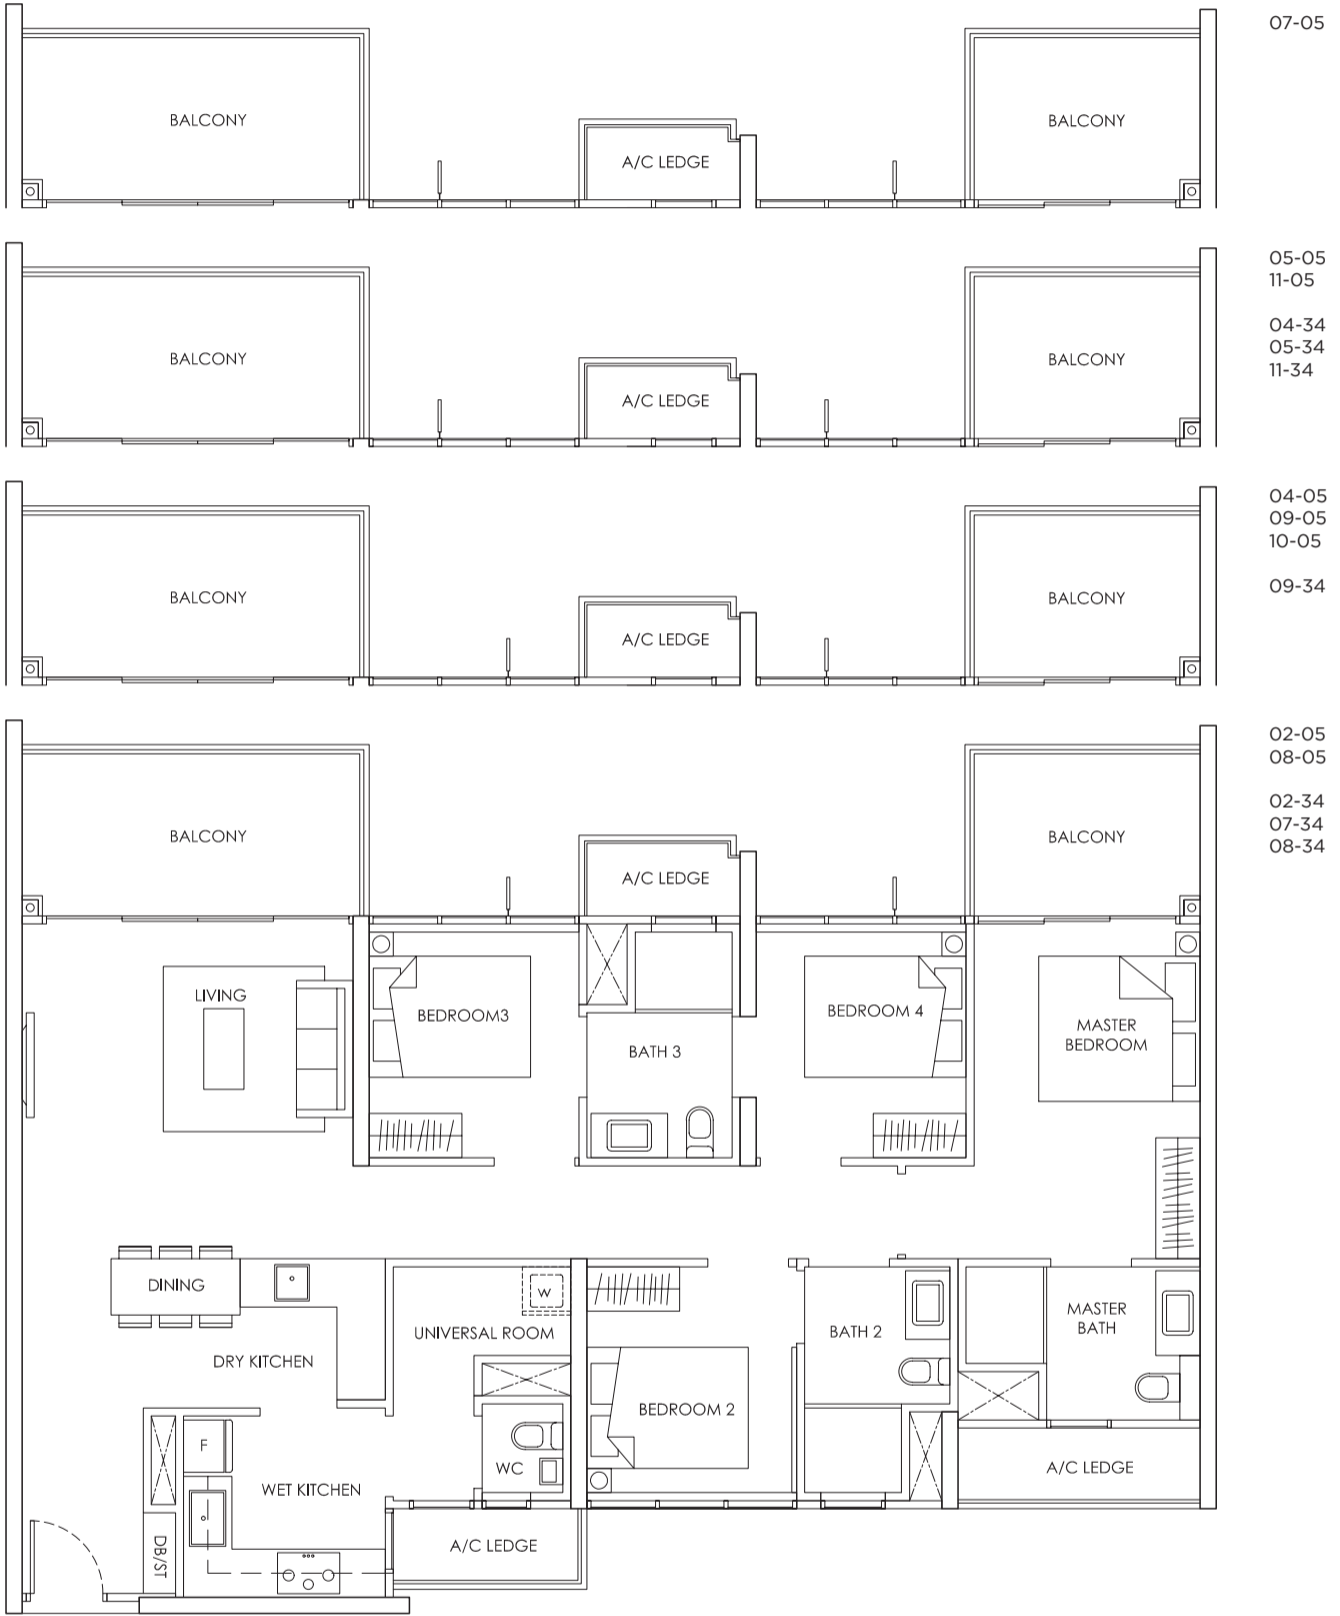

KEY PLAN



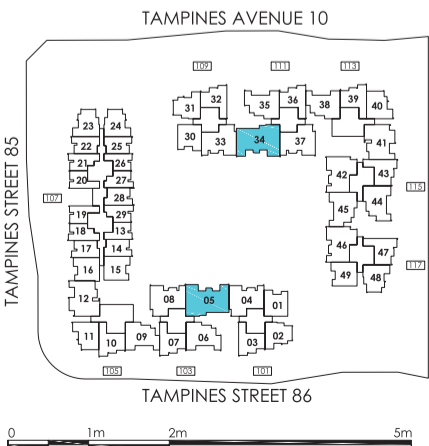


Area includes A/C ledge, balcony, PES, Roof Terrace and Void (where applicable). Orientation and facings will differ depending on the unit you are purchasing (please refer to key plan). All plans are not to scale and subject to changes as may be required by relevant authorities. All appliances and furniture shown in the plan are for illustration purpose only and not representation of fact. All floor areas are estimated and subjected to final survey.


Legend: F - Fridge DB/ST - Distribution Board and Storage space
 WC - Water Closet W - Washer cum Dryer A/C - Aircon
 PES - Private Enclosed Space

TYPE D1 (CONTINUED)

4 - BEDROOM 131 sqm / 1,410 sqft

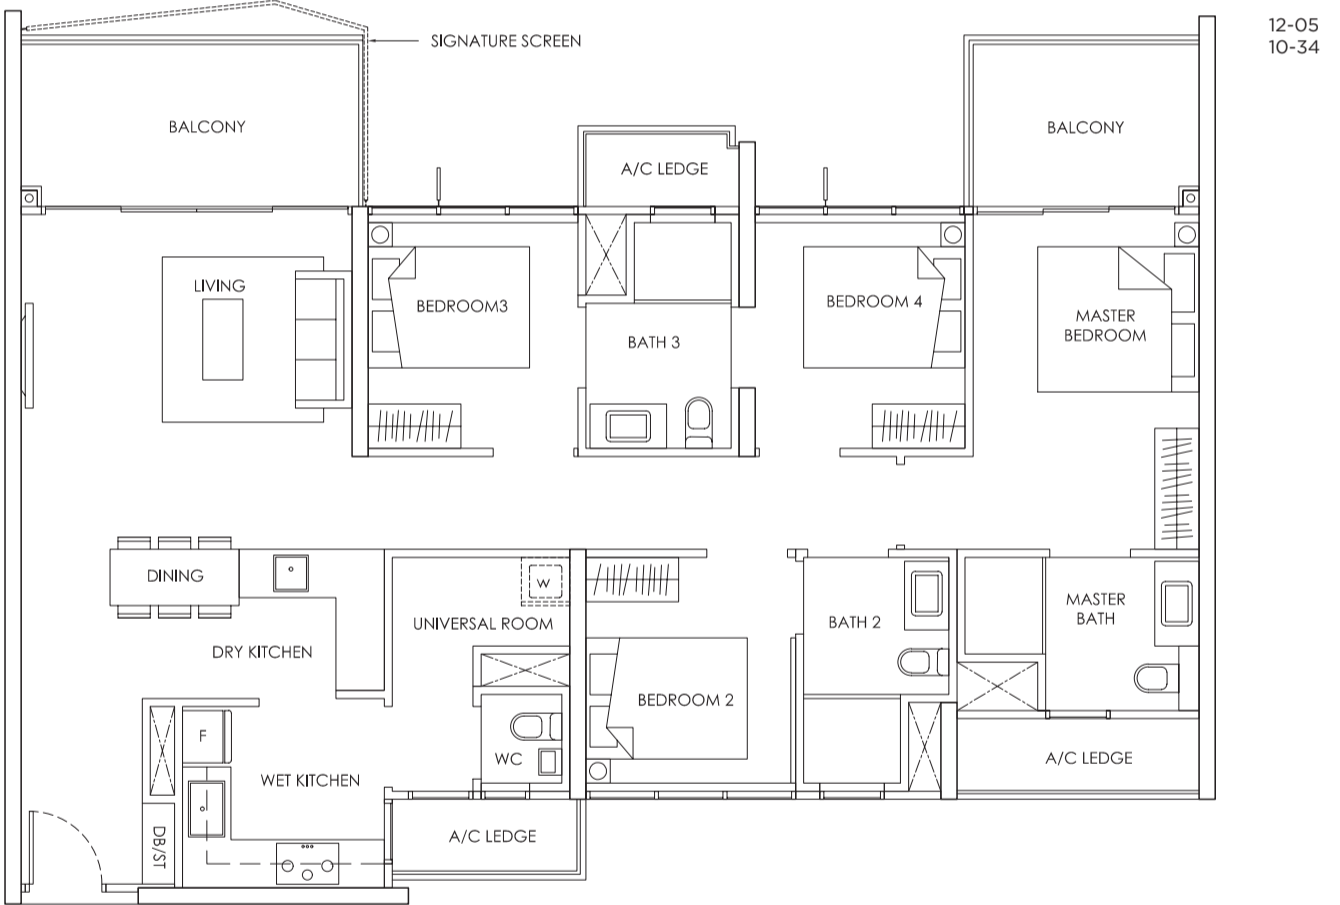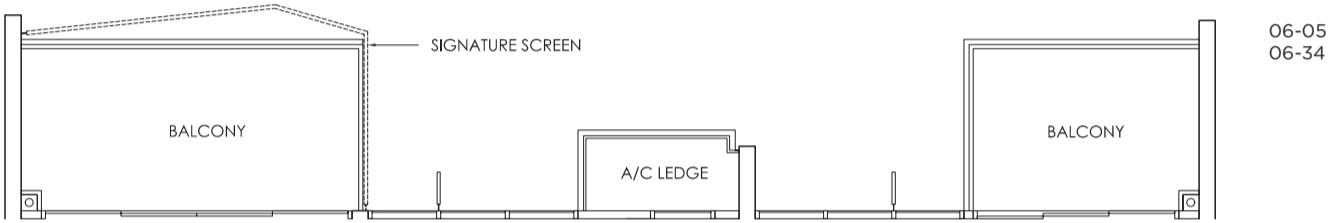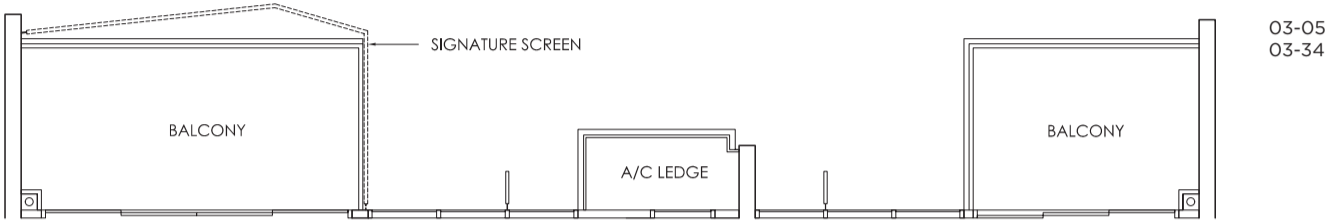

KEY PLAN

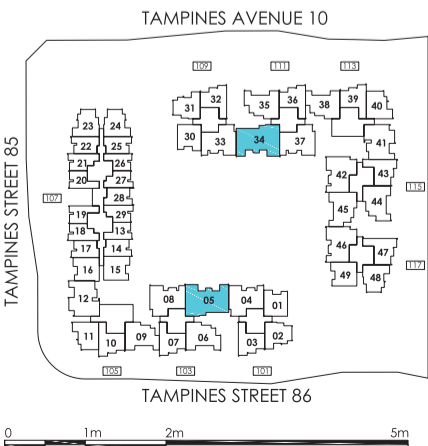

Area includes A/C ledge, balcony, PES, Roof Terrace and Void (where applicable). Orientation and facings will differ depending on the unit you are purchasing (please refer to key plan). All plans are not to scale and subject to changes as may be required by relevant authorities. All appliances and furniture shown in the plan are for illustration purpose only and not representation of fact. All floor areas are estimated and subjected to final survey.

- Legend: **F** - Fridge **DB/ST** - Distribution Board and Storage space
WC - Water Closet **W** - Washer cum Dryer **A/C** - Aircon
PES - Private Enclosed Space

TYPE D1-P


4 - BEDROOM 131 sqm / 1,410 sqft

01-34



KEY PLAN

TAMPINES AVENUE 10

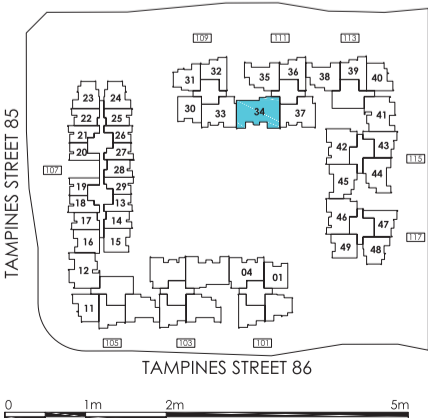

Area includes A/C ledge, balcony, PES, Roof Terrace and Void (where applicable). Orientation and facings will differ depending on the unit you are purchasing (please refer to key plan). All plans are not to scale and subject to changes as may be required by relevant authorities. All appliances and furniture shown in the plan are for illustration purpose only and not representation of fact. All floor areas are estimated and subjected to final survey.

Legend: **F** - Fridge **DB/ST** - Distribution Board and Storage space
WC - Water Closet **W** - Washer cum Dryer **A/C** - Aircon
PES - Private Enclosed Space